


PermEntry Basement Entrance

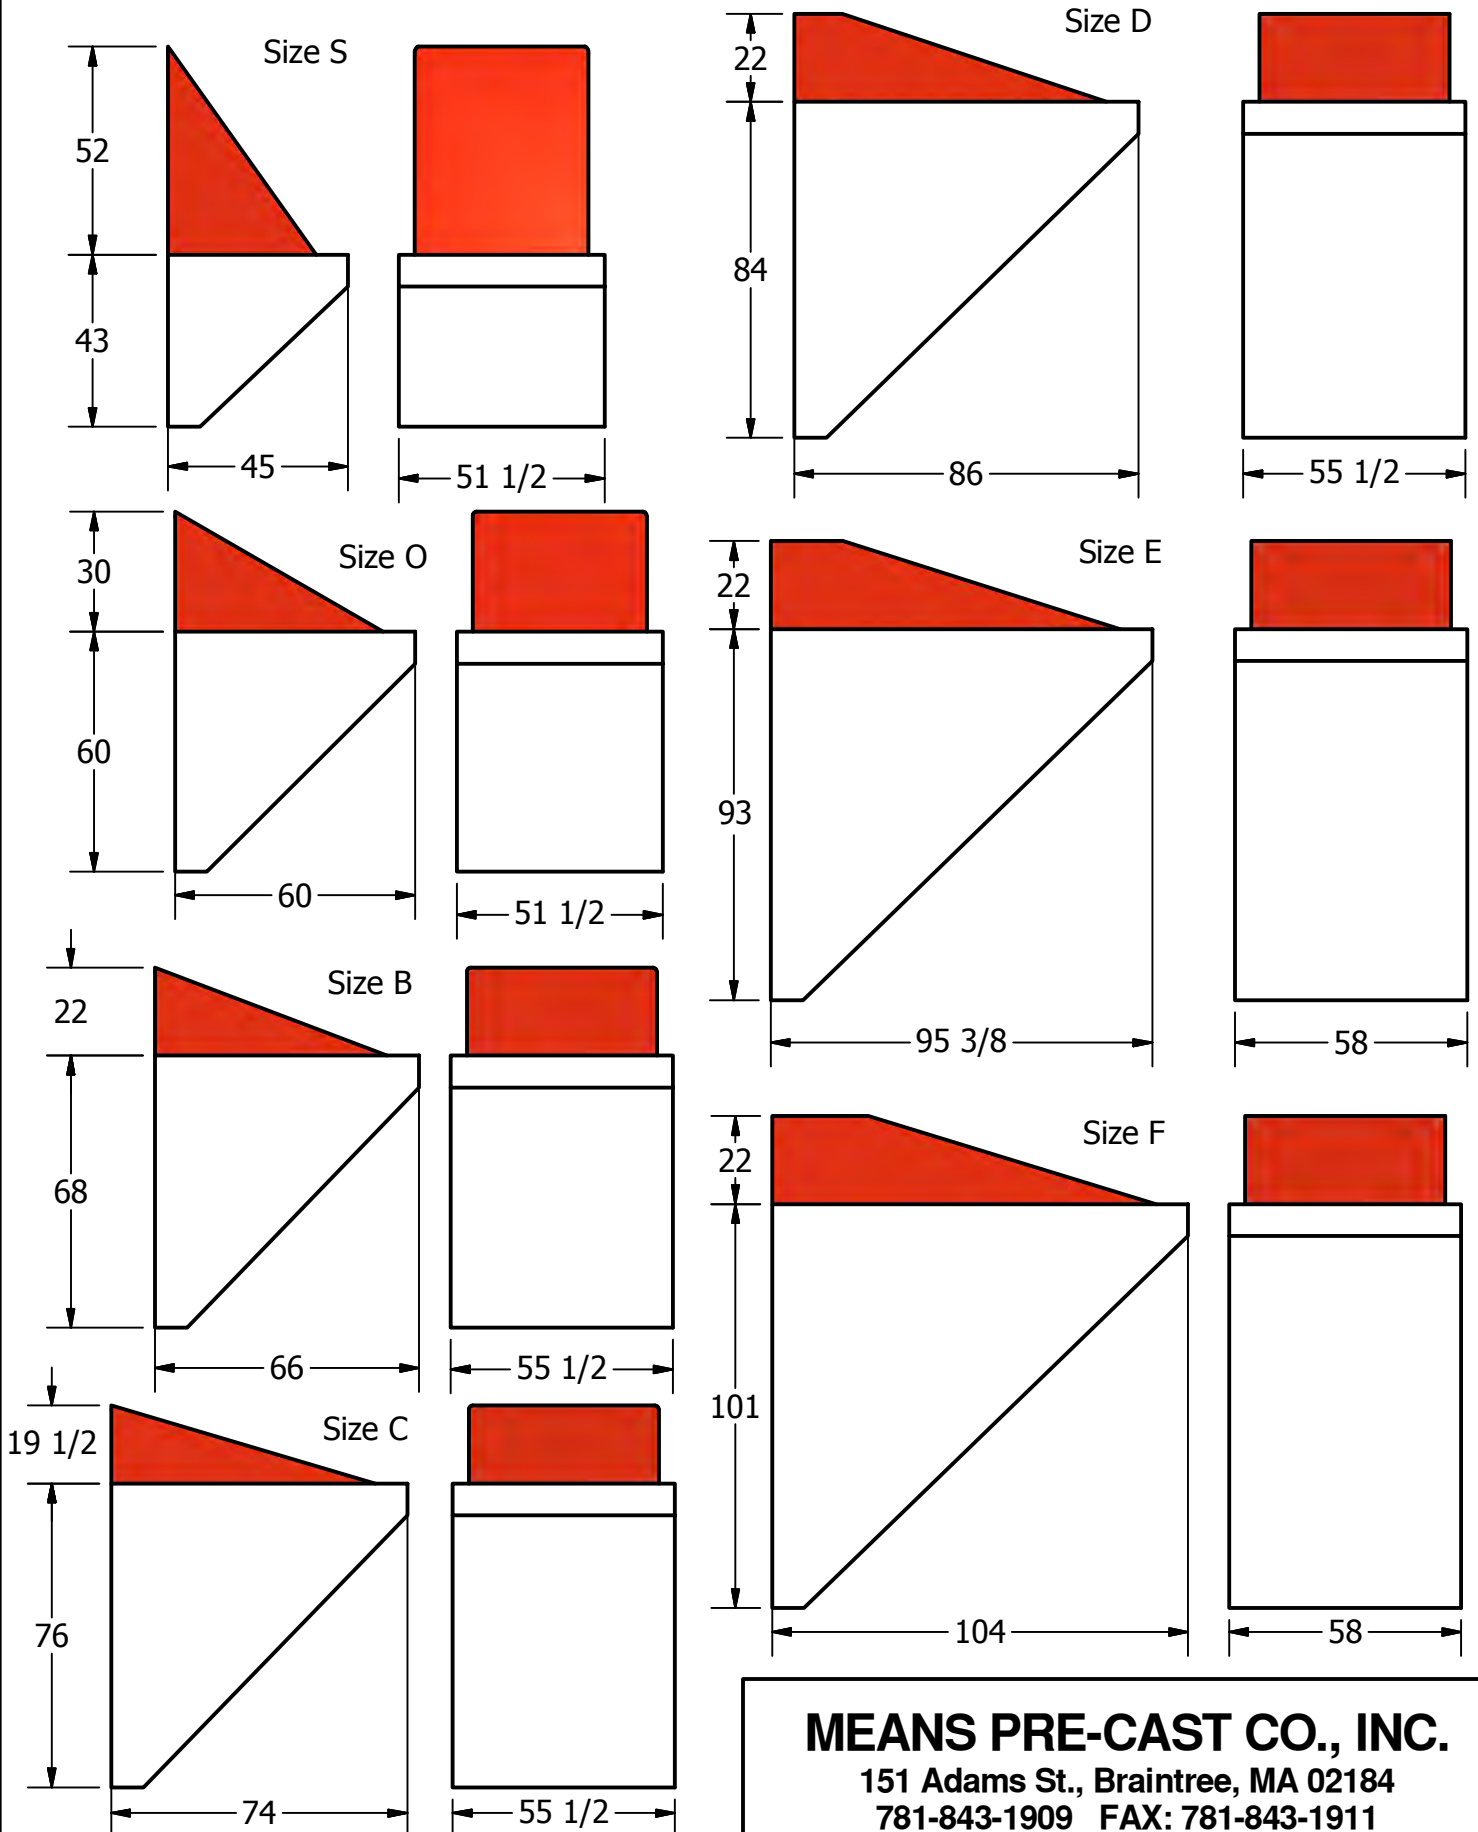

MEANS PRE-CAST CO., INC.

151 Adams St., Braintree, MA 02184

781-843-1909 FAX: 781-843-1911