



# PRECAST STEP

PLATFORM  
WIDTHS  
AVAILABLE:

4'-0"  
5'-0"  
6'-0"  
7'-0"  
8'-0"  
9'-0"  
10'-0"

PLATFORM DEPTHS  
AVAILABLE:

14" MIN. TO 72" MAX

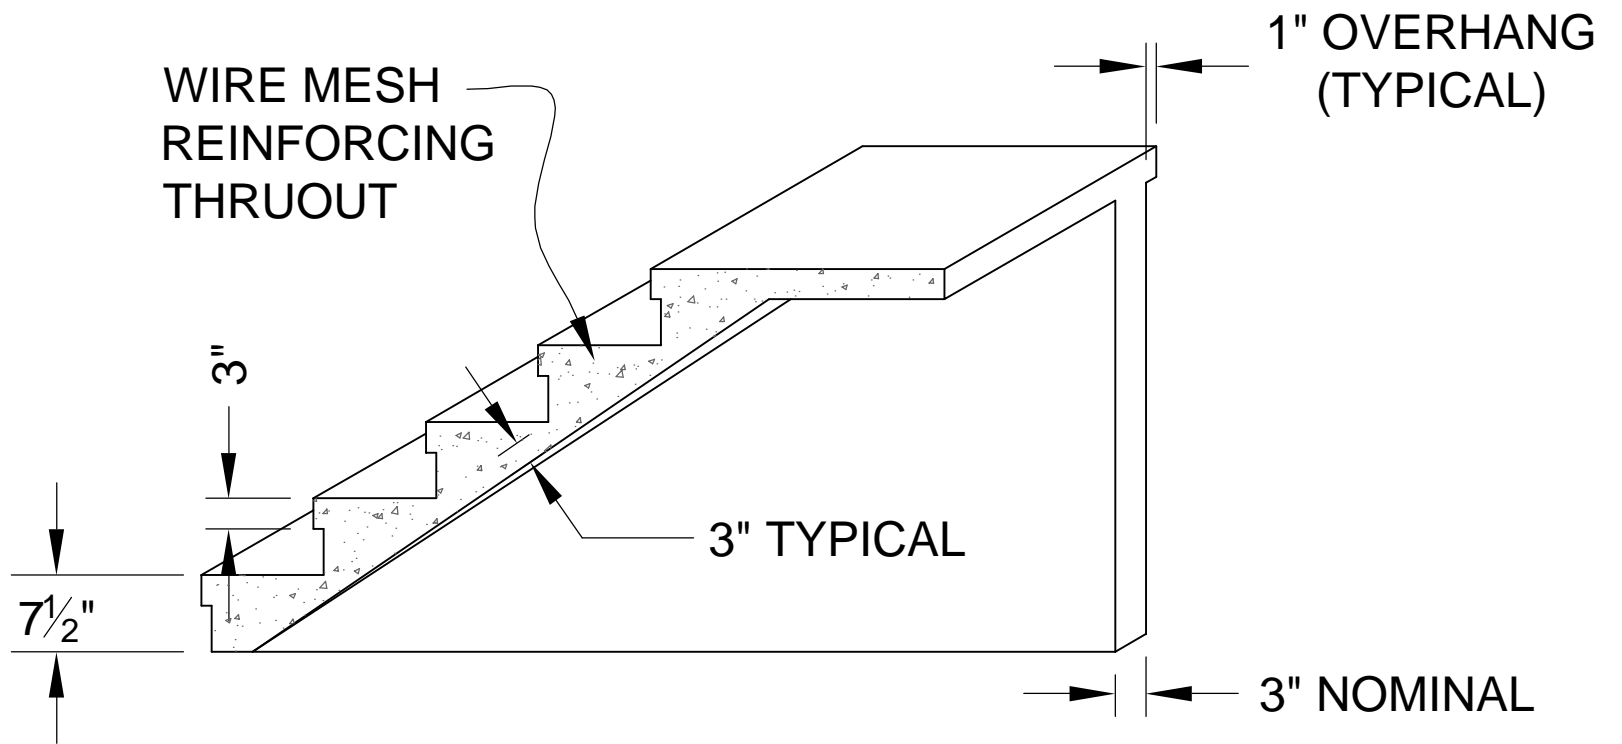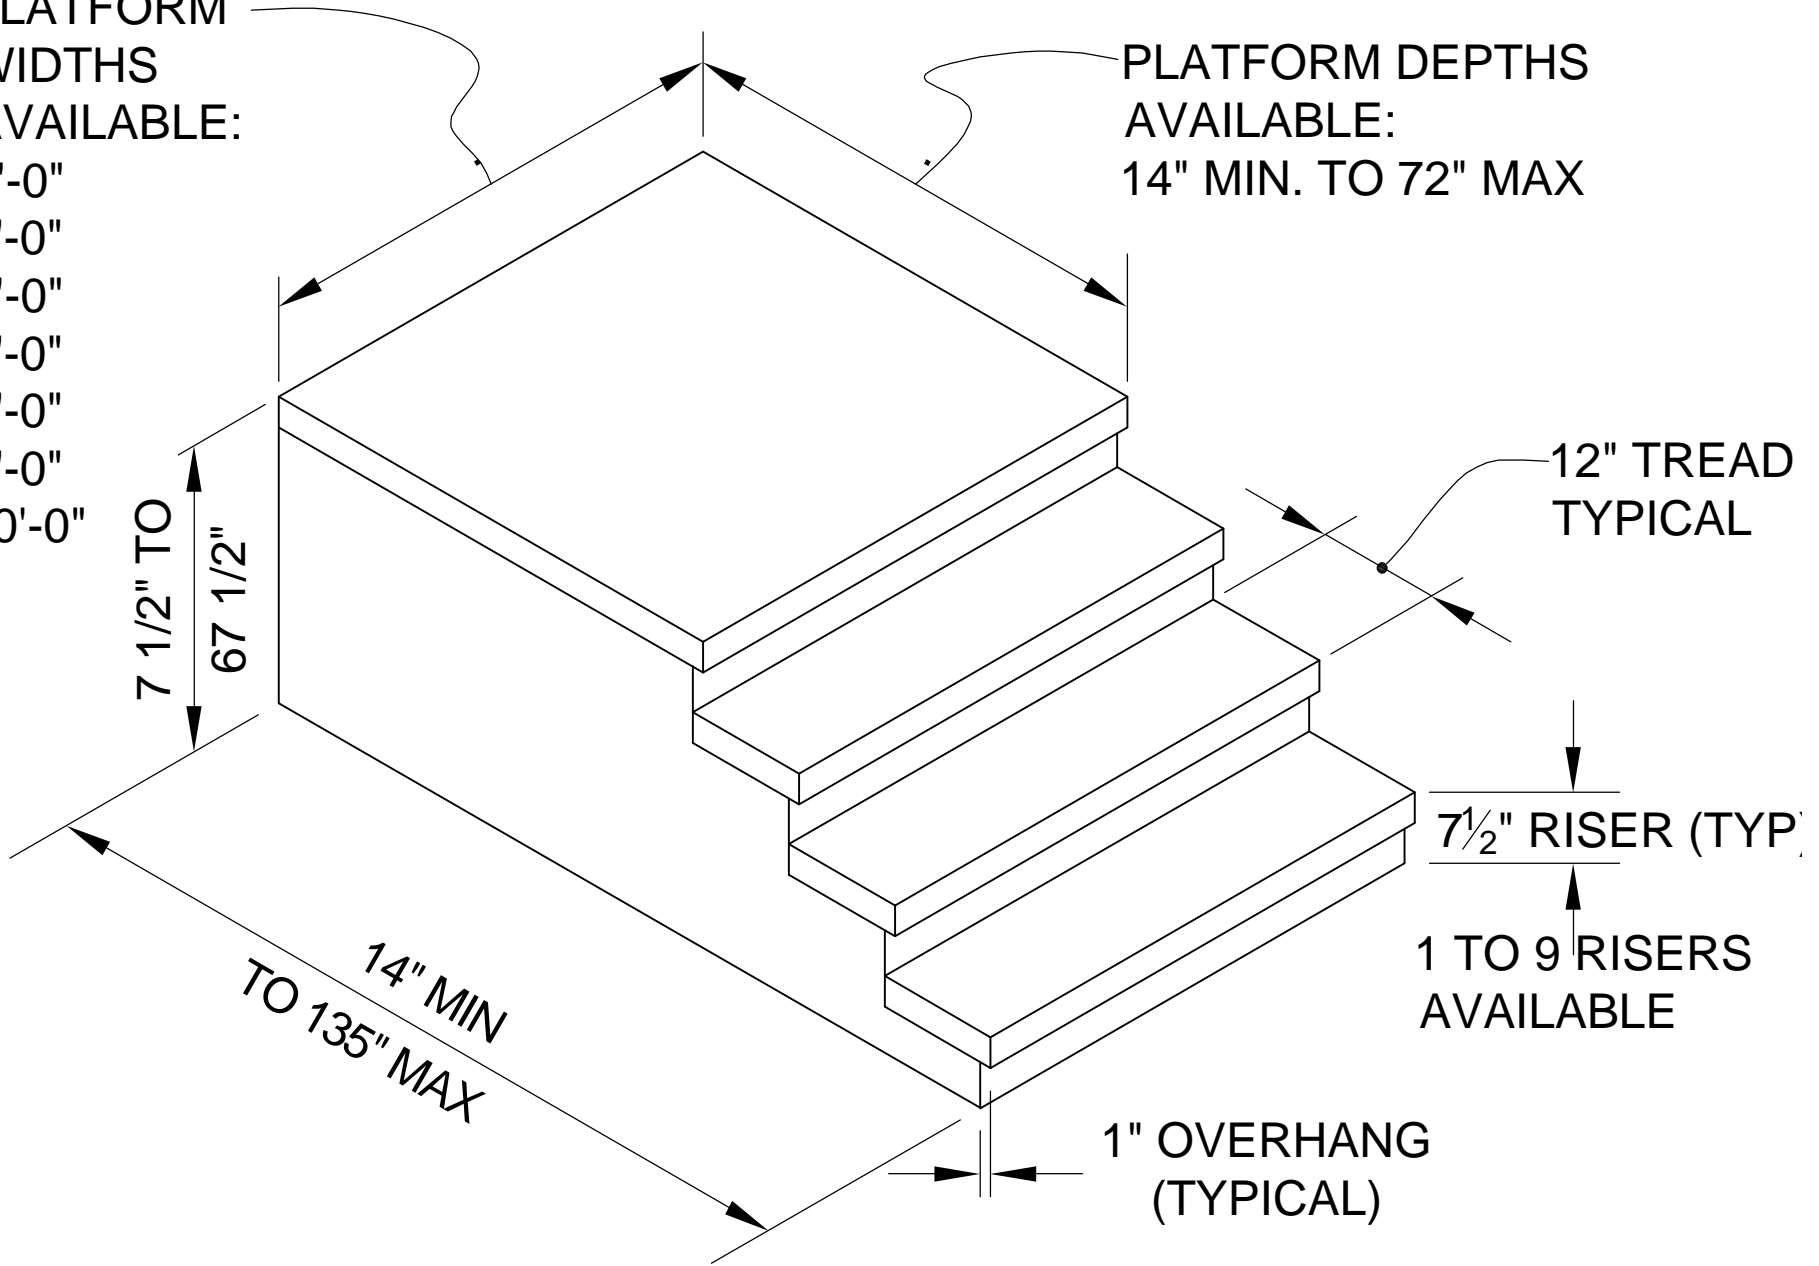

**MEANS PRE-CAST CO, INC.**  
151 ADAMS STEEET, BRAINTREE, MA 02184

STYLE NUMBER

FOR ADDITIONAL INFORMATION CALL 781-843-1909